


UPPER LEVEL FLOOR PLAN.

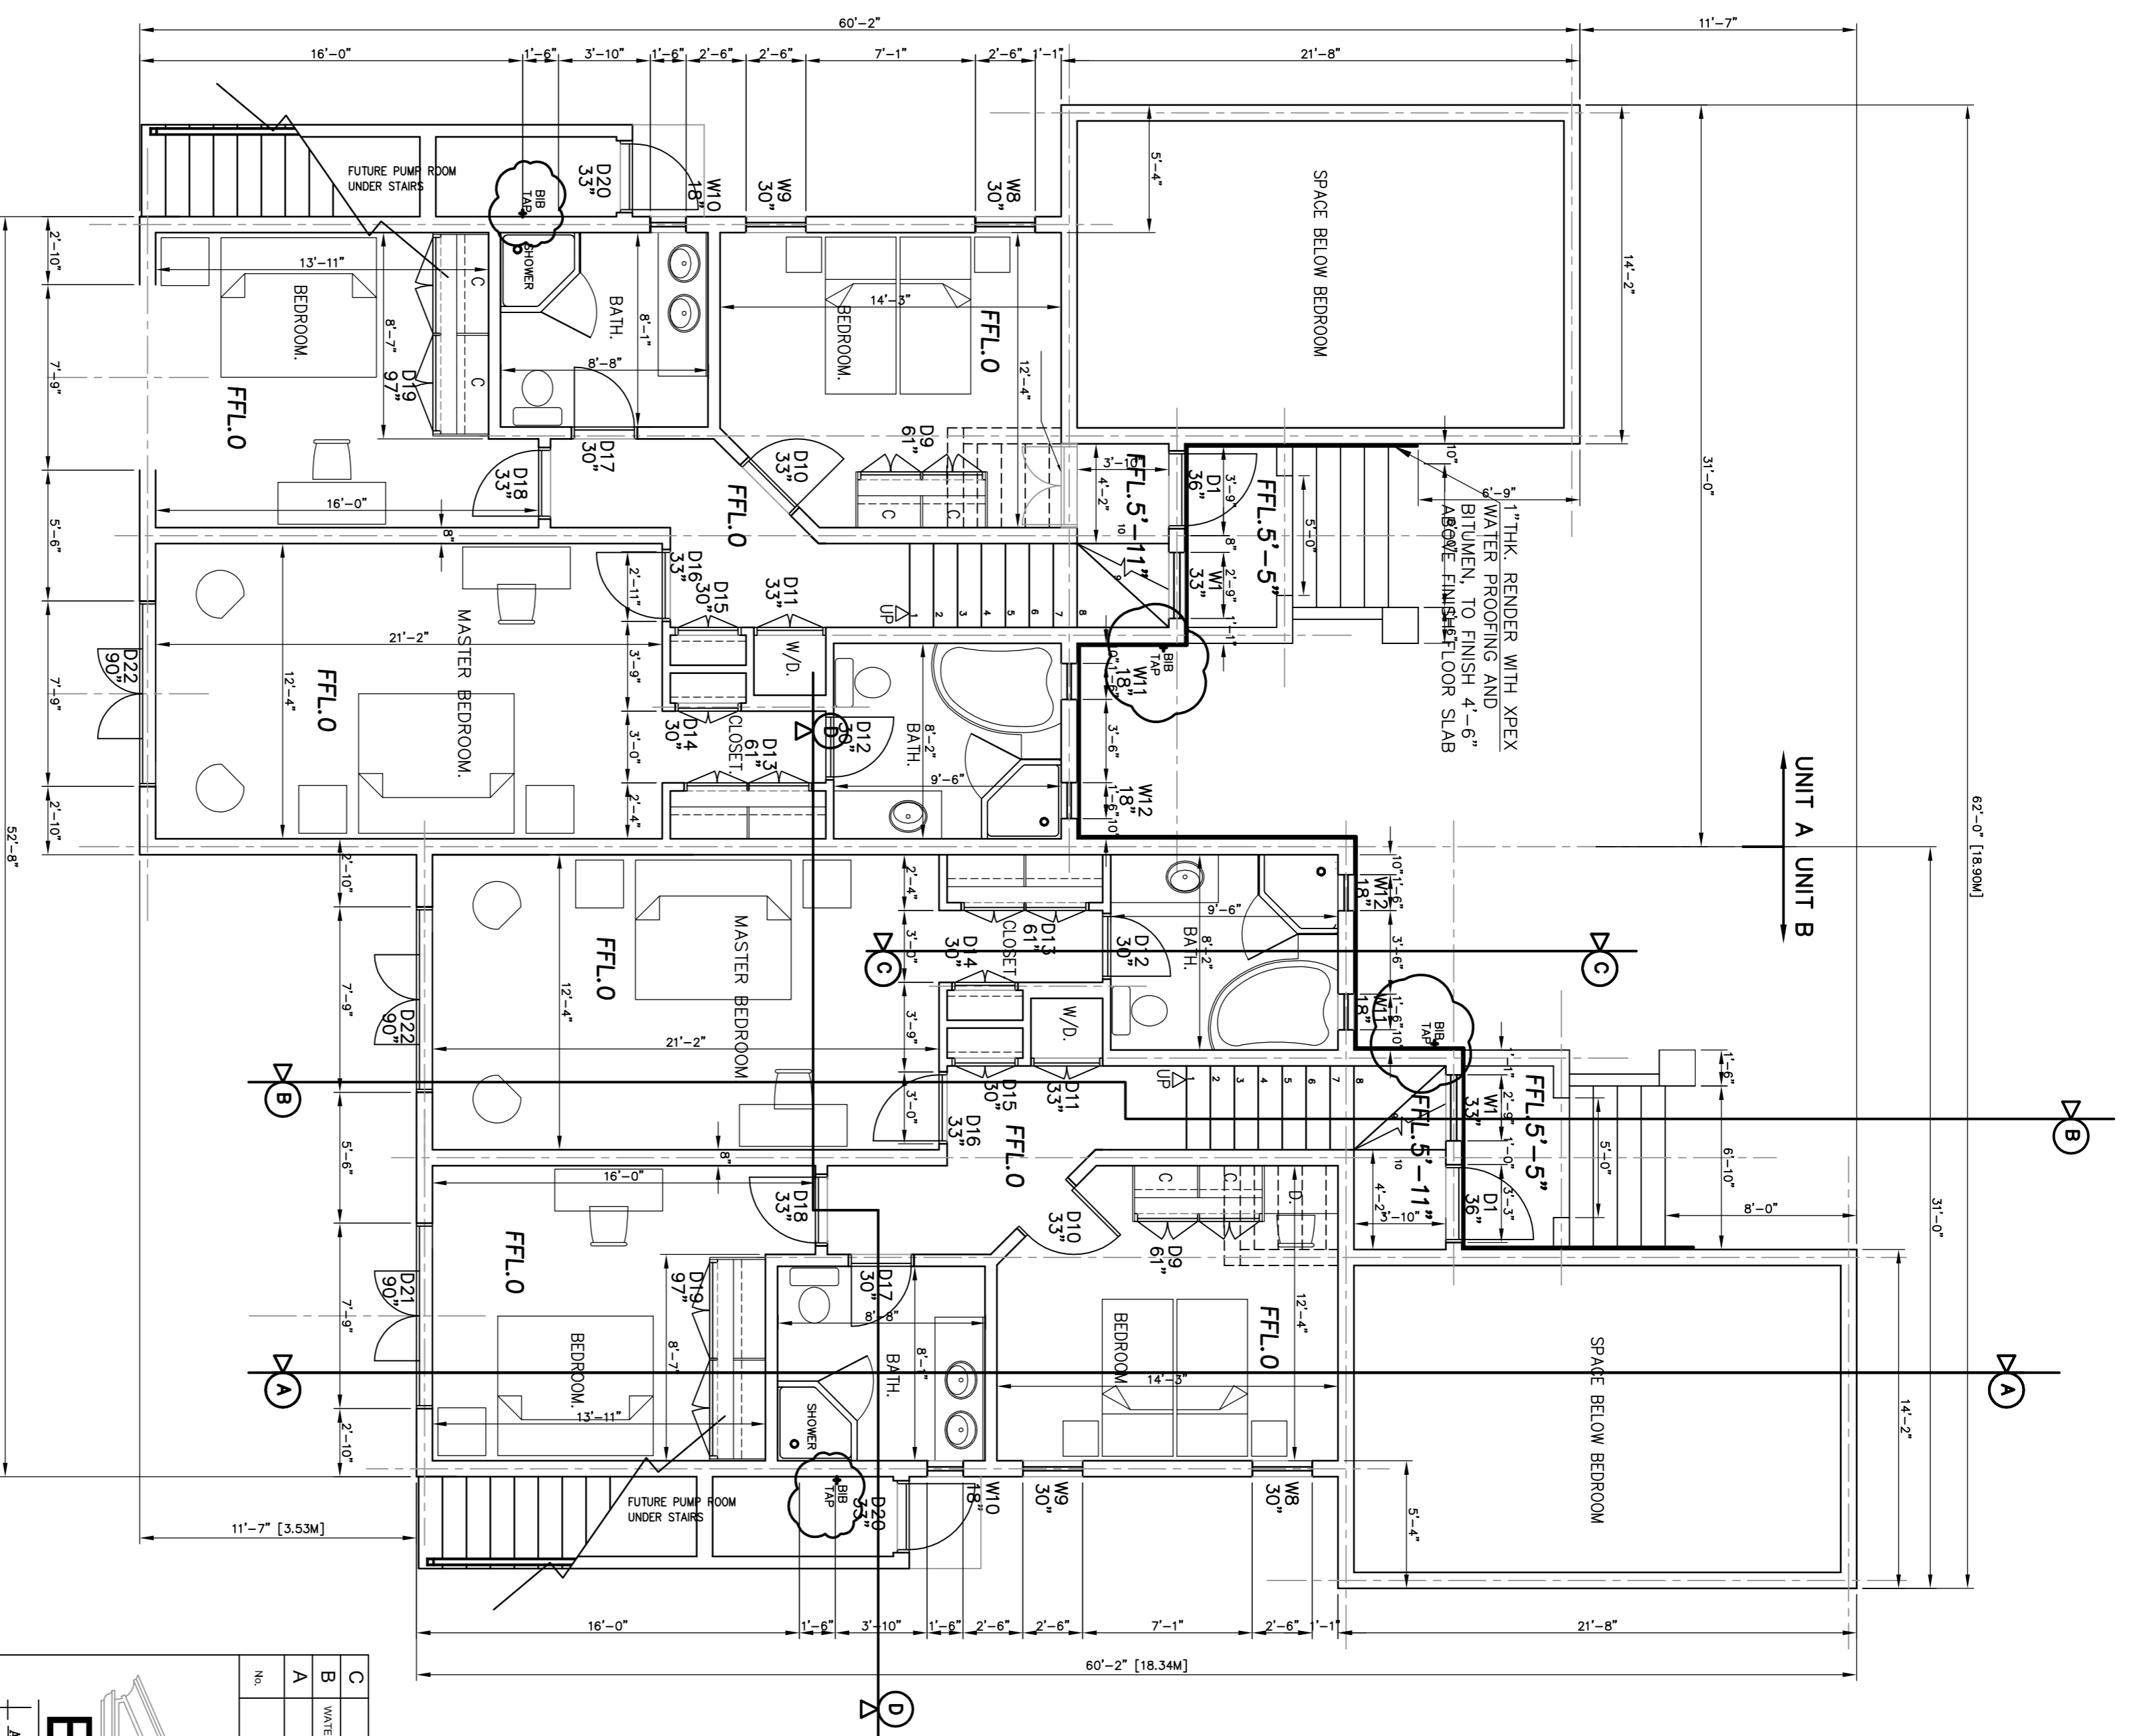

LOWER LEVEL FLOOR PLAN.

UNIT UPPER FLOOR = 1380.08 SQ.FT.
 UNIT LOWER FLOOR = 1407.00 SQ.FT.
 TOTAL UNIT FLOOR = 2787.08 SQ.FT.
 TOTAL ROOF AREA = 3104.33 SQ.FT.

| | | |
|-----|--|------------|
| C | PARTY WINDOW CHANGED TO DOUBLE GLAZED | 2010/04/27 |
| B | INTERIOR DOOR AND WINDOW FINISH TO BALCONY | 2010/04/26 |
| A | BB TAPS SHOWN | 2010/04/26 |
| REV | REVISION | DATE |



BISHN HALL
 SUITE 701/1ST FLOOR
 HOWARD'S BUSINESS COMPLEX
 EXCELLEN ARCHITECTURAL DESIGN
 TEL: (441) 266-4842
 Email: excelldesign@exc.com

PROJECT: LOT 5 & 6 TOWNHOUSE

CLIENT: ROYAL WESTMORELAND BARBADOS

LOCATION: ROYAL WESTMORELAND ST JAMES

BARBADOS

DRAWING TITLE: UPPER & LOWER LEVELS FLOOR PLANS

SCALE: 3/16"=1'-0"

DATE: 2010-05-17

DRAWING NO.: K.T.

CHECK: [Signature]

JOB NO.: EA/41

REV.: A1

REV.: C